


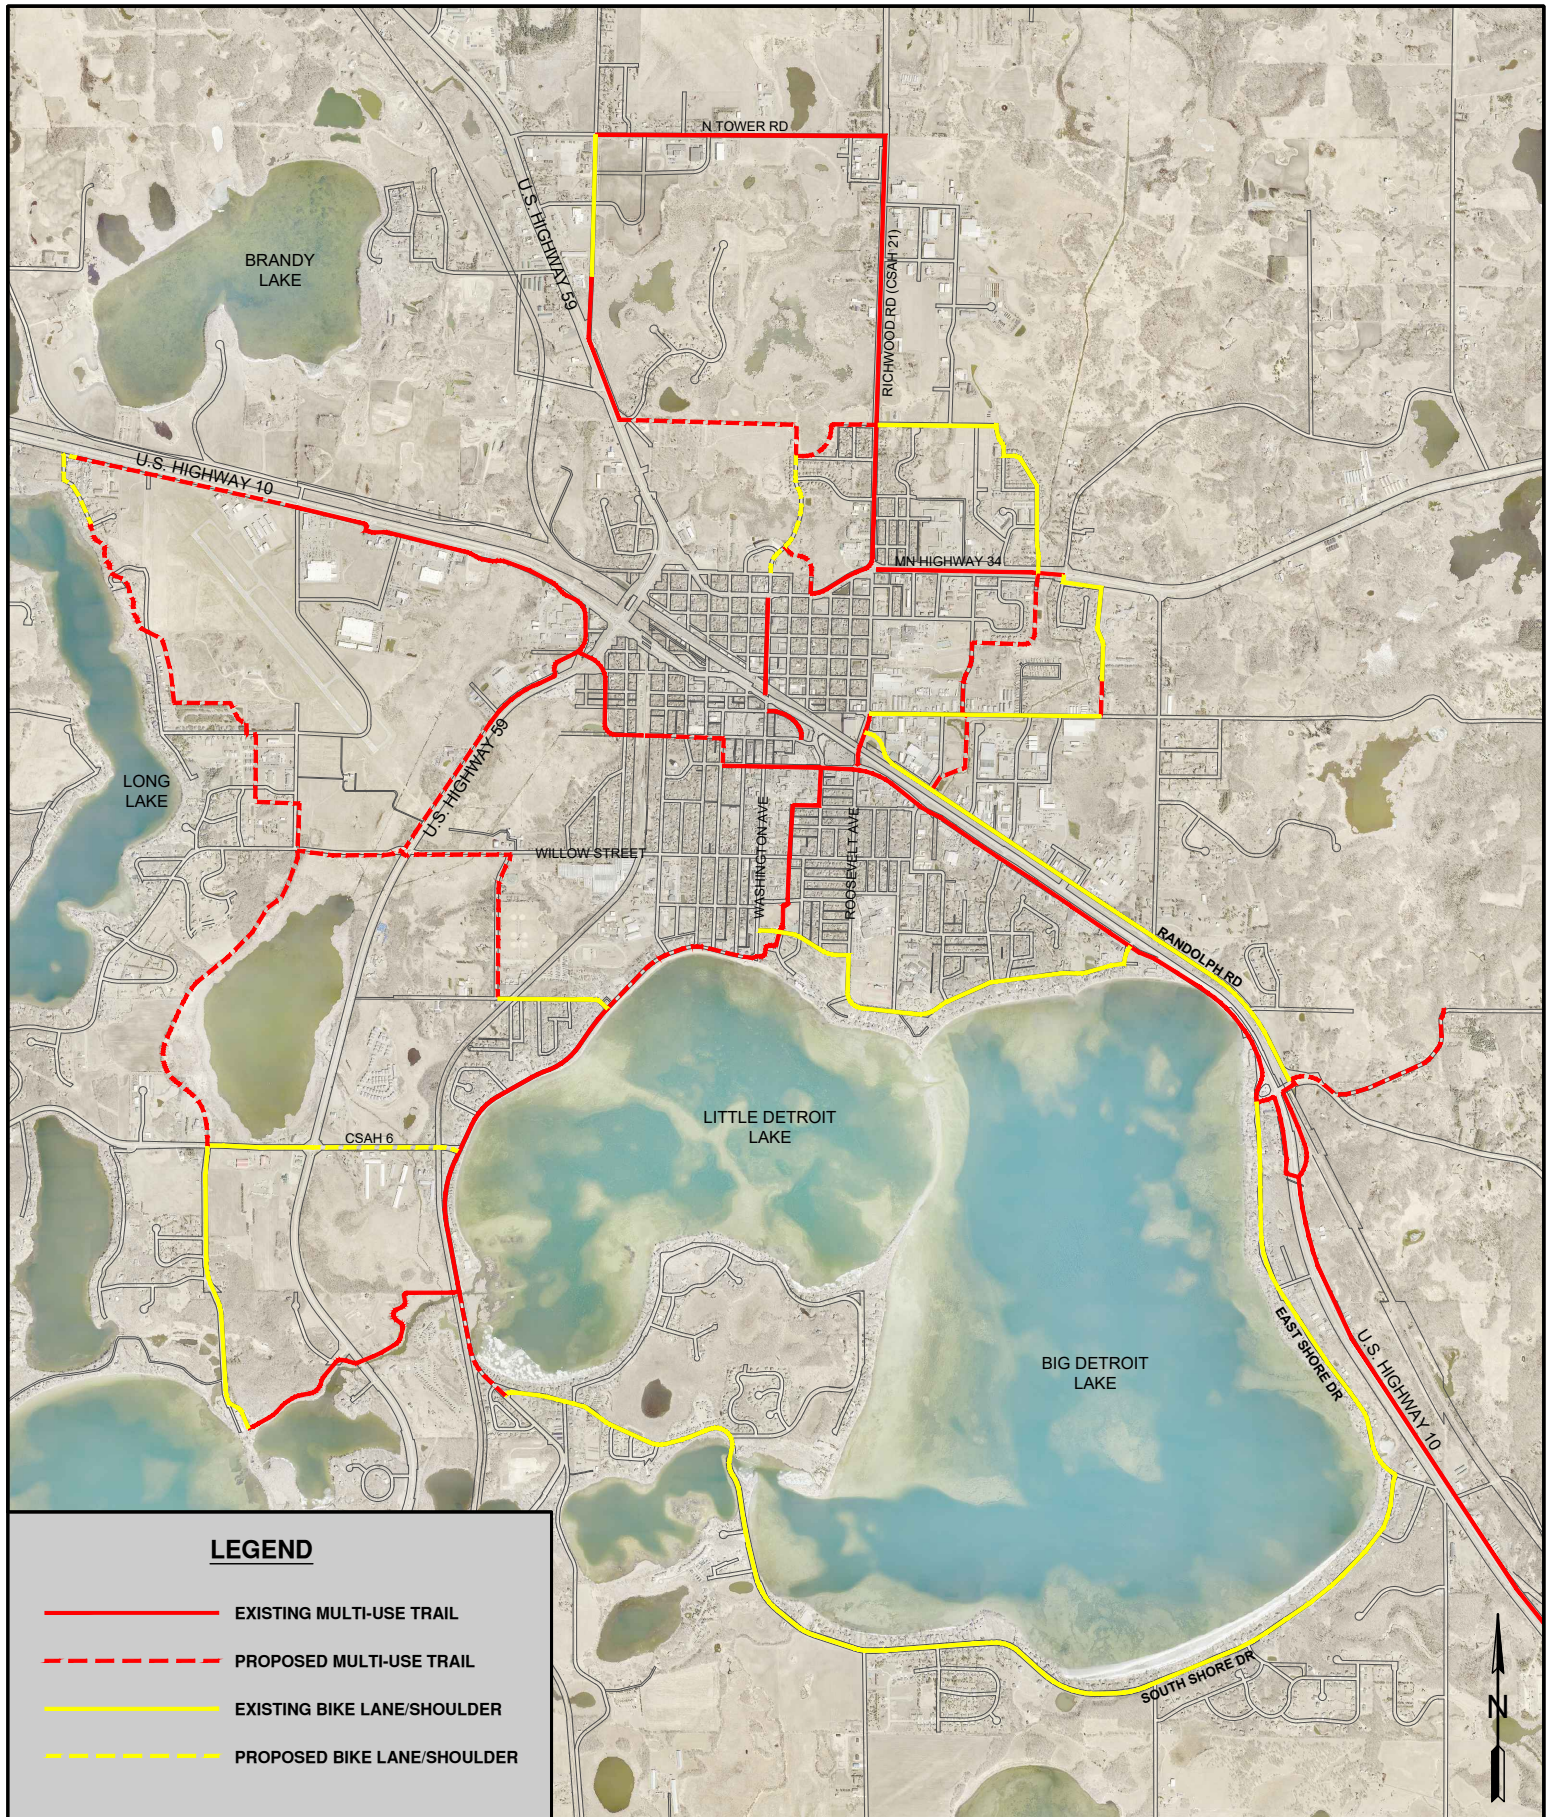

**LEGEND**

- EXISTING MULTI-USE TRAIL
- - - PROPOSED MULTI-USE TRAIL
- EXISTING BIKE LANE/SHOULDER
- - - PROPOSED BIKE LANE/SHOULDER



**EXHIBIT NO. 2:  
BIKE ROUTE & MULTI-USE TRAIL MAP  
CITY OF DETROIT LAKES, MN**

Date: AUG 28, 2025

Drawn By: BLV

Apex Project #: 25.178.0019